


- A. DIMENSIONS OF ADVERTISEMENT 32'-0" x 2'-0"
- B. HEIGHT FROM GROUND LEVEL 9'-10"
- C. LETTERING - BLUE ON WHITE . 1'-3" HIGH.
- D. NO ILLUMINATION.
- E. TIMBER BLOCKBOARD.
- F. FIXED RIGIDLY OVER UNFENCED FORECOURT.

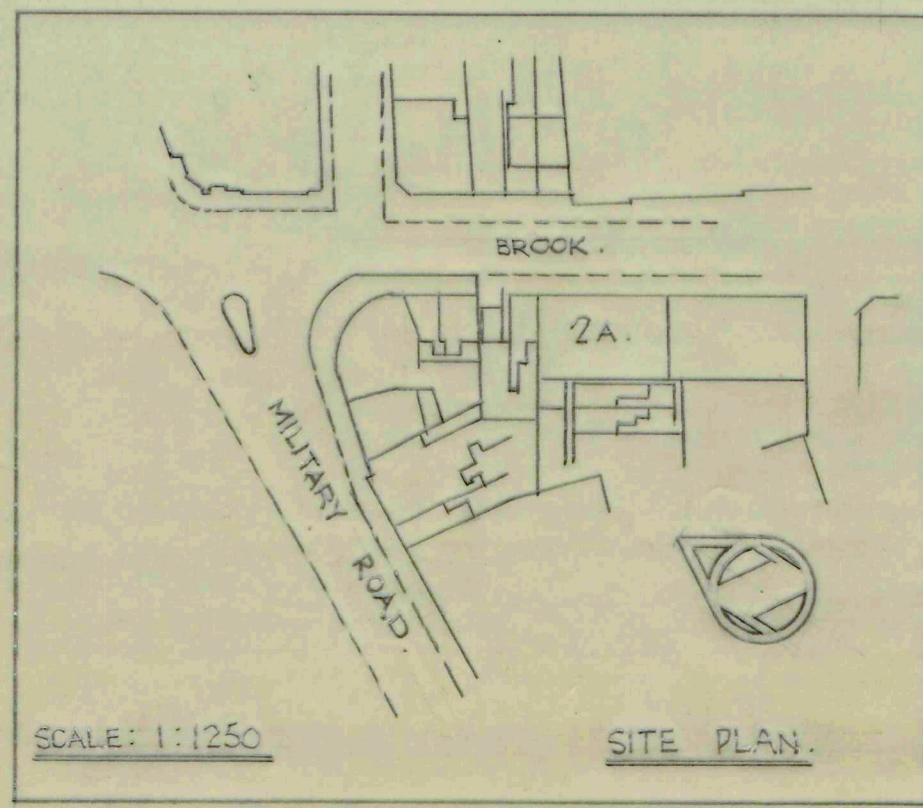

| | | | |
|---------------------------------------|-----------|--------------------|-------------|
| ELLIOTT BROTHERS (LONDON) LTD. | | | |
| PLANT LAYOUT DEPARTMENT | | | |
| ESTABLISHMENT | | DIVISION | |
| ISSUE | 2 | DESCRIPTION | |
| DATE | 11/26/67 | FRONT ELEVATION | |
| SIGN. | K.R. | 2A. BROOK CHATHAM. | |
| No. OF SHEETS | SHEET No. | | |
| SCALE | DATE | DRAWN BY | DRAWING No. |
| 1/4" = 1'-0" | 28-11-67 | K.R. | P.L. 1503. |